


# DÜZENLEME SINIR KROKİSİ (ITRF-96)

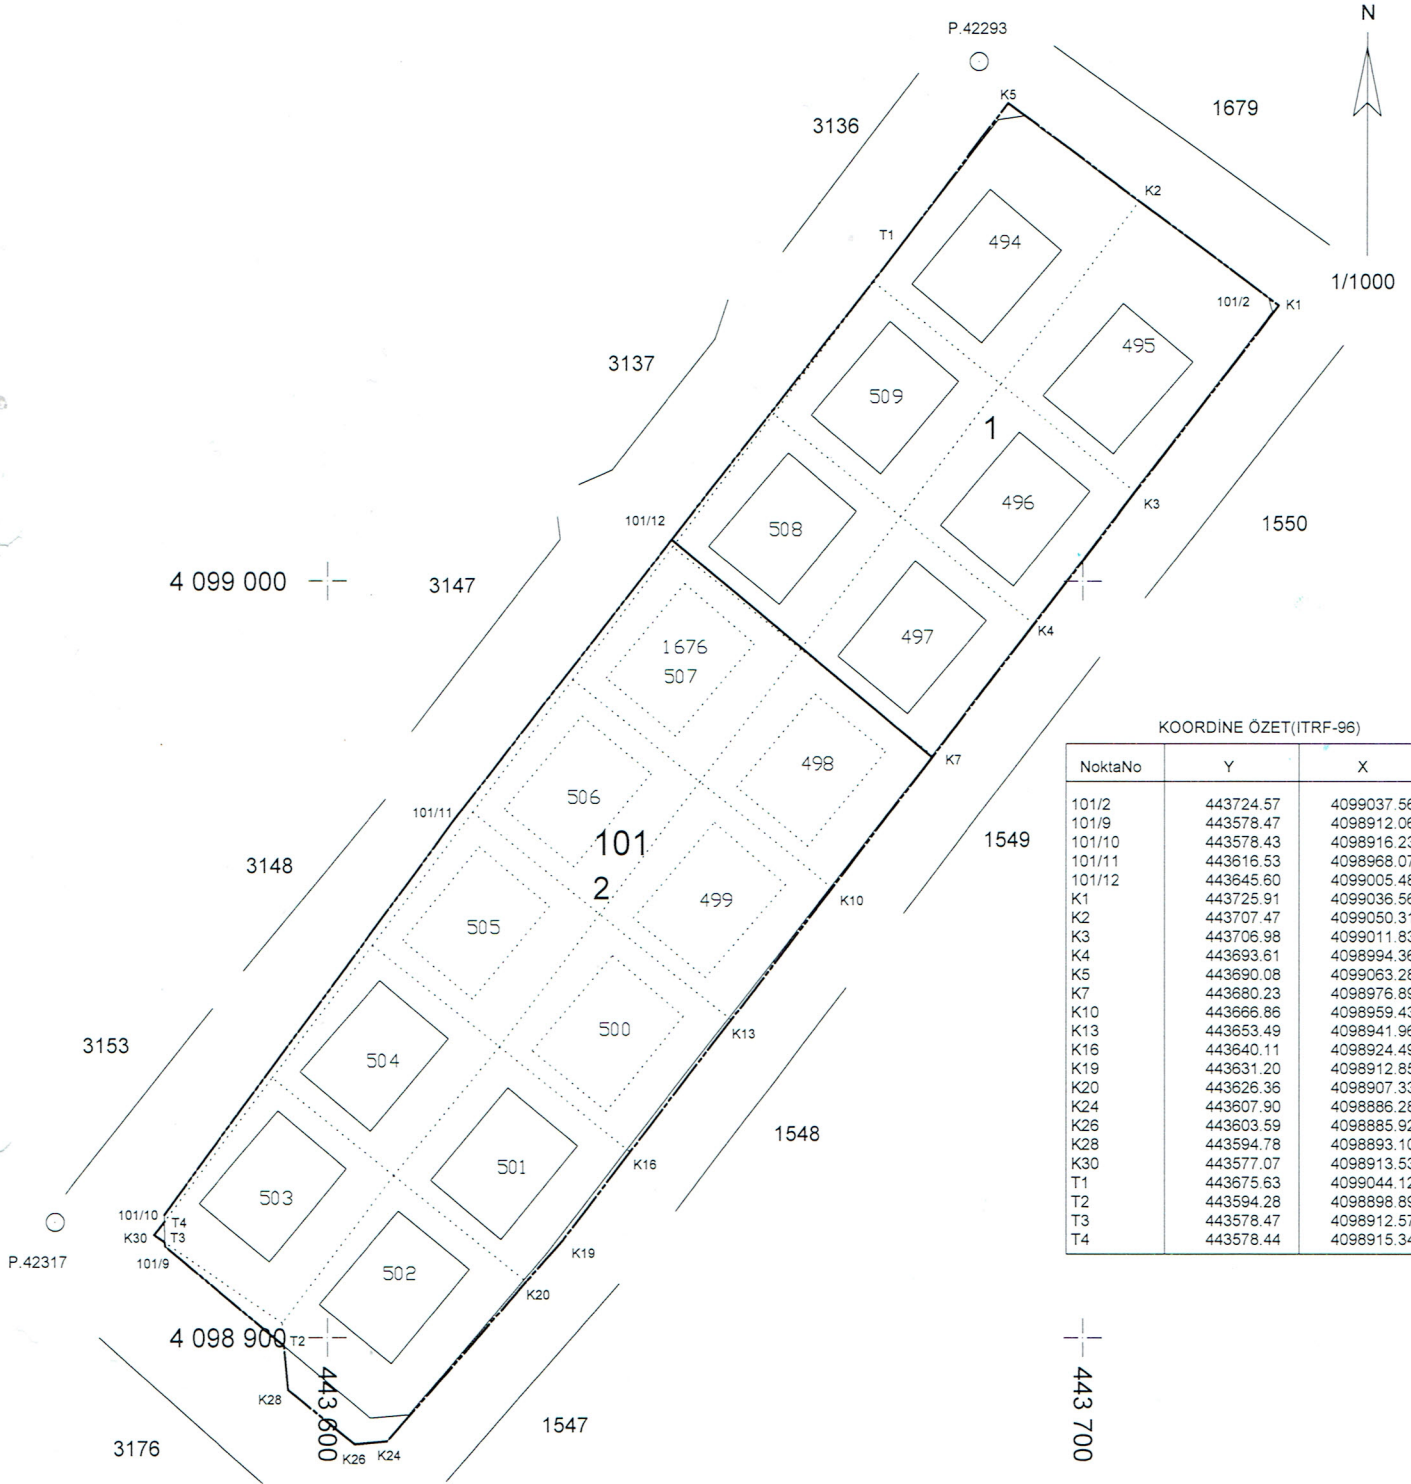

KOORDİNE ÖZET (ITRF-96)

NoktaNo	Y	X
101/2	443724.57	4099037.56
101/9	443578.47	4098912.06
101/10	443578.43	4098916.23
101/11	443618.53	4098968.07
101/12	443645.60	4099005.48
K1	443725.91	4099036.56
K2	443707.47	4099050.31
K3	443706.98	4099011.83
K4	443693.61	4098994.36
K5	443690.08	4099063.28
K7	443680.23	4098976.89
K10	443666.86	4098959.43
K13	443653.49	4098941.96
K16	443640.11	4098924.49
K19	443631.20	4098912.85
K20	443626.36	4098907.33
K24	443607.90	4098886.28
K26	443603.59	4098885.92
K28	443594.78	4098893.10
K30	443577.07	4098913.53
T1	443675.63	4099044.12
T2	443594.28	4098898.89
T3	443578.47	4098912.57
T4	443578.44	4098915.34

DÜZENLEYEN

UYGUNDUR  
BELEDİYE/ÖZEL İDARE

KONTROL EDEN

ONAYLAYAN

ADI-SOYADI

*İsmail YAKAN*  
*Harita Mühendisi*

TARİH

*Dp/No: 33841*

İMZA

*Muhterem YAKIRIM*  
*Harita Mühendisi*